


ECHELLE : 1/20

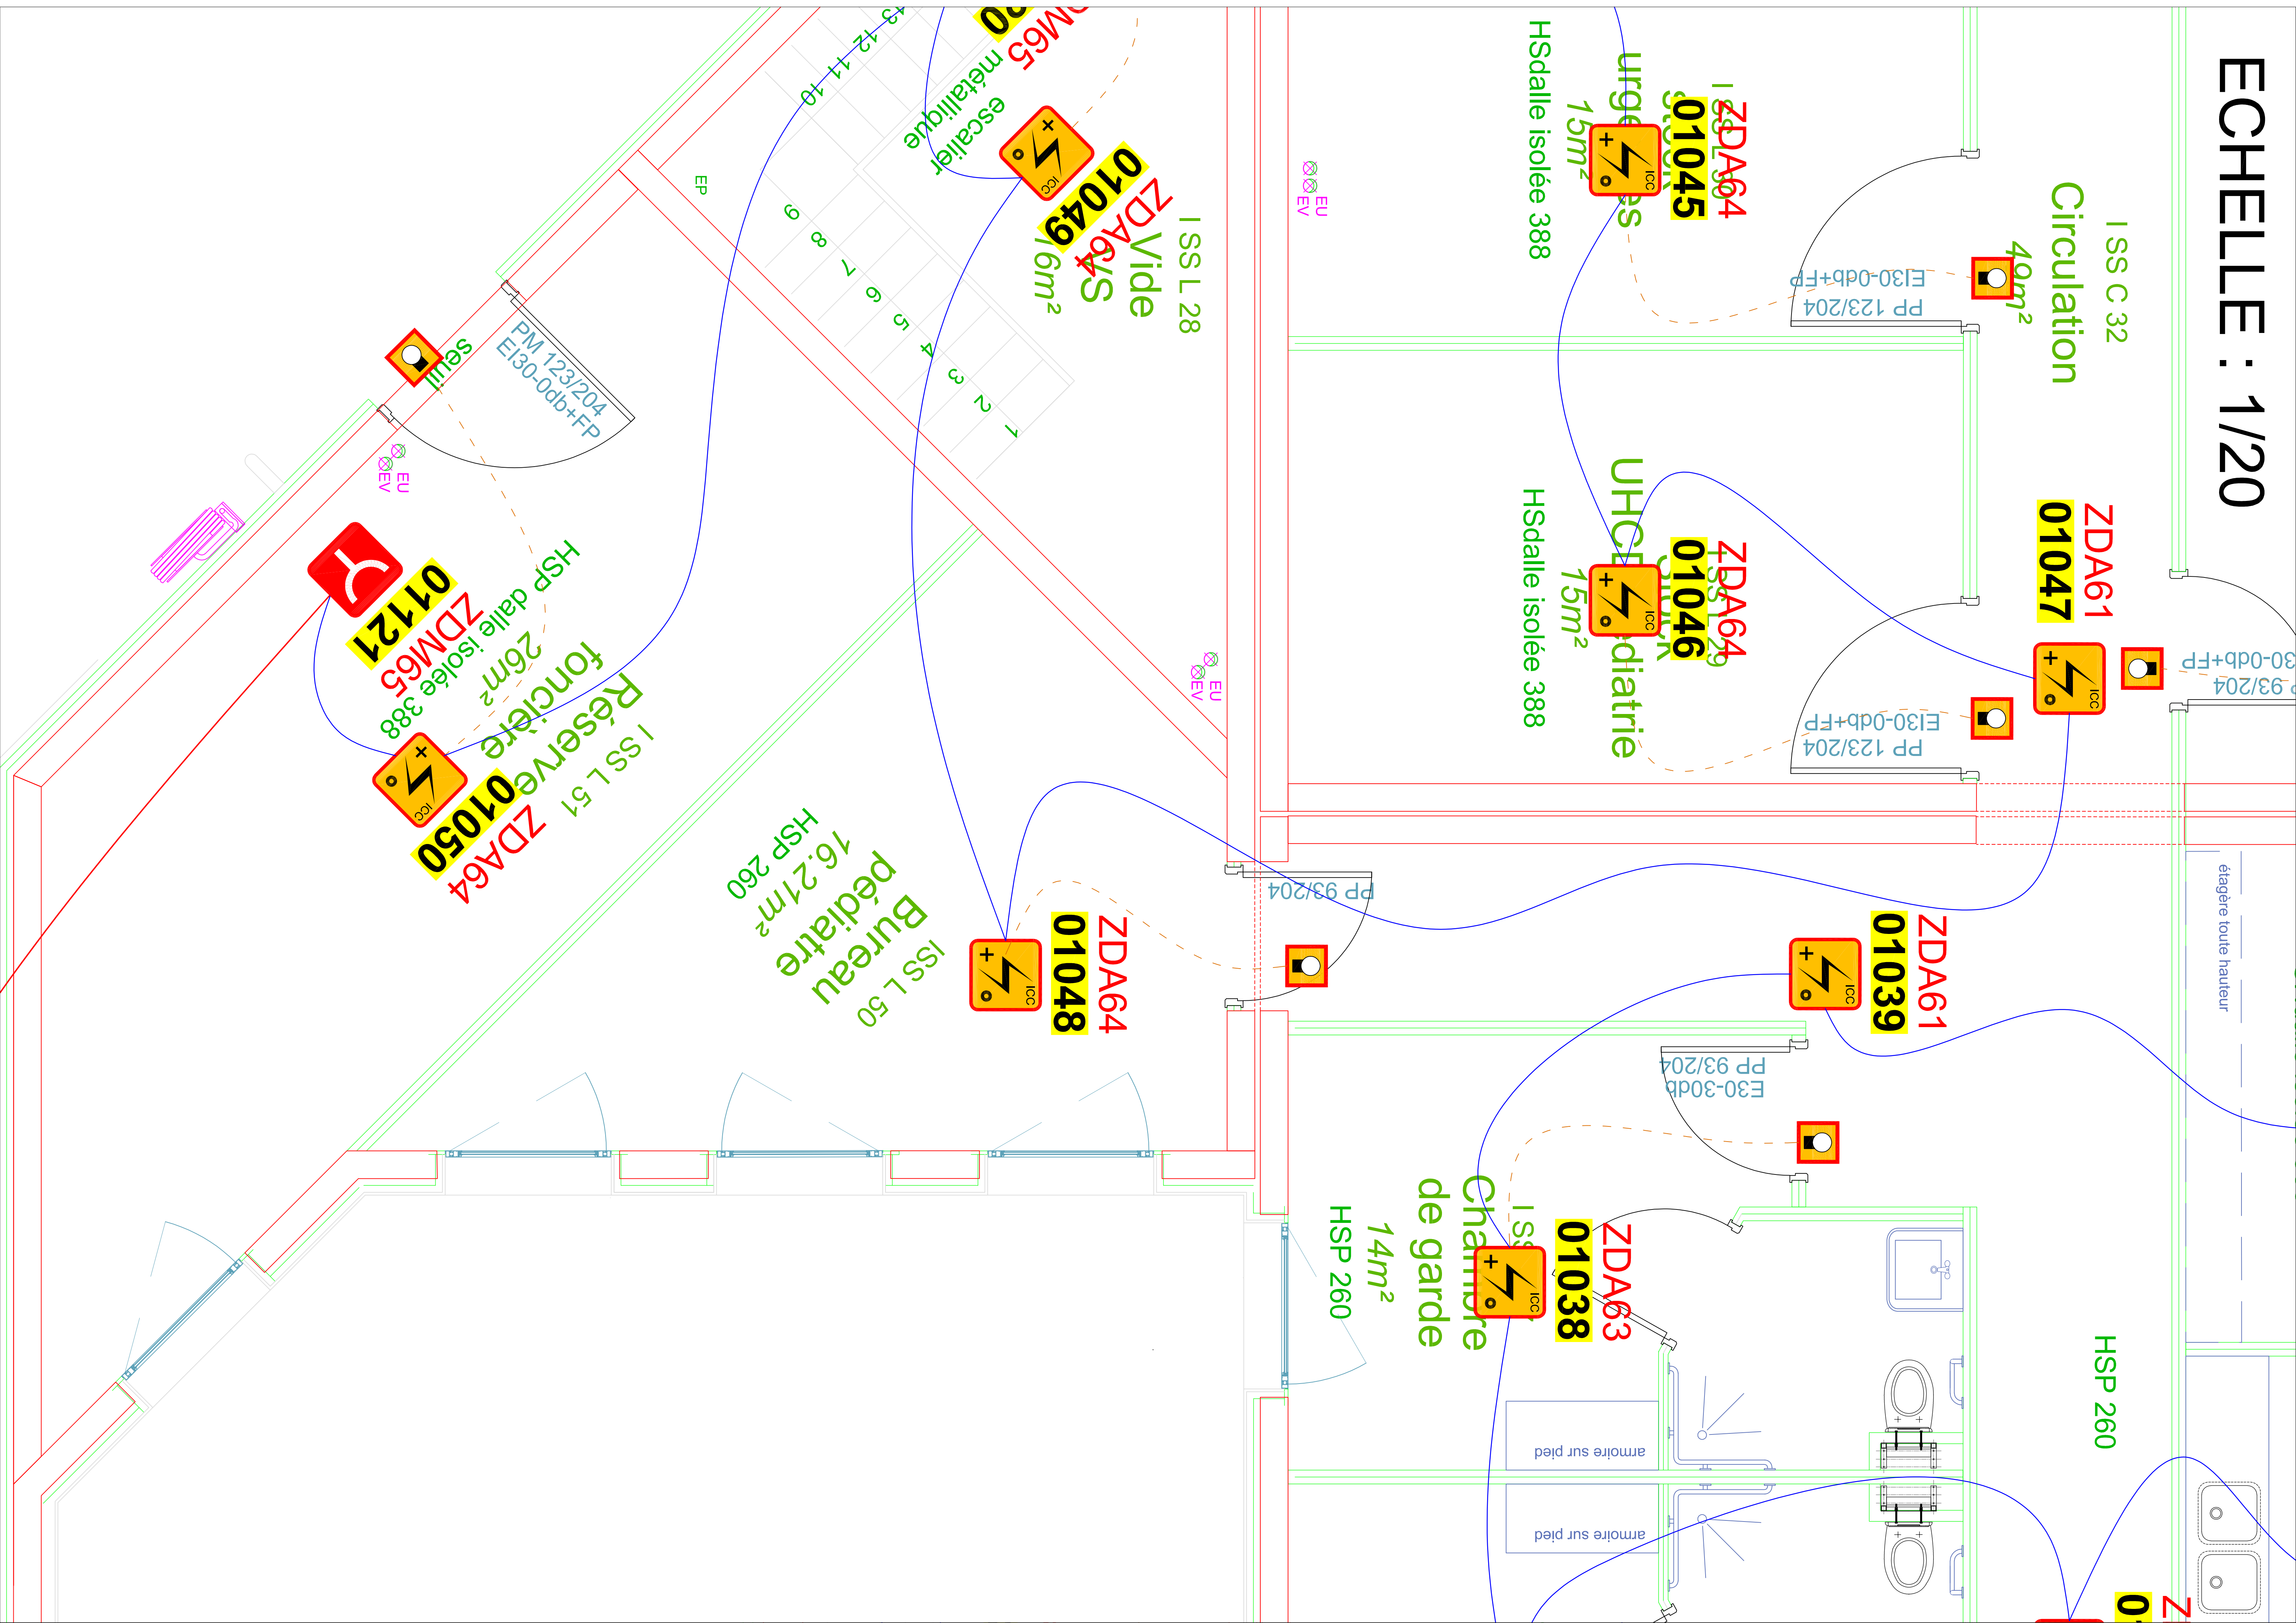

ECHELLE : 1/20

